


# RELEVU SCARA 1:100

Nr. Cadastral al terenului	Adresa imobilului	
249210-C1-U306	Str. Industriilor nr. 2V, bloc 2, etaj 7, ap. 126	
Cartea Funciara colectiva nr.	UAT	Sector 3
Cod unitate individuala (UI)	CF individuala	

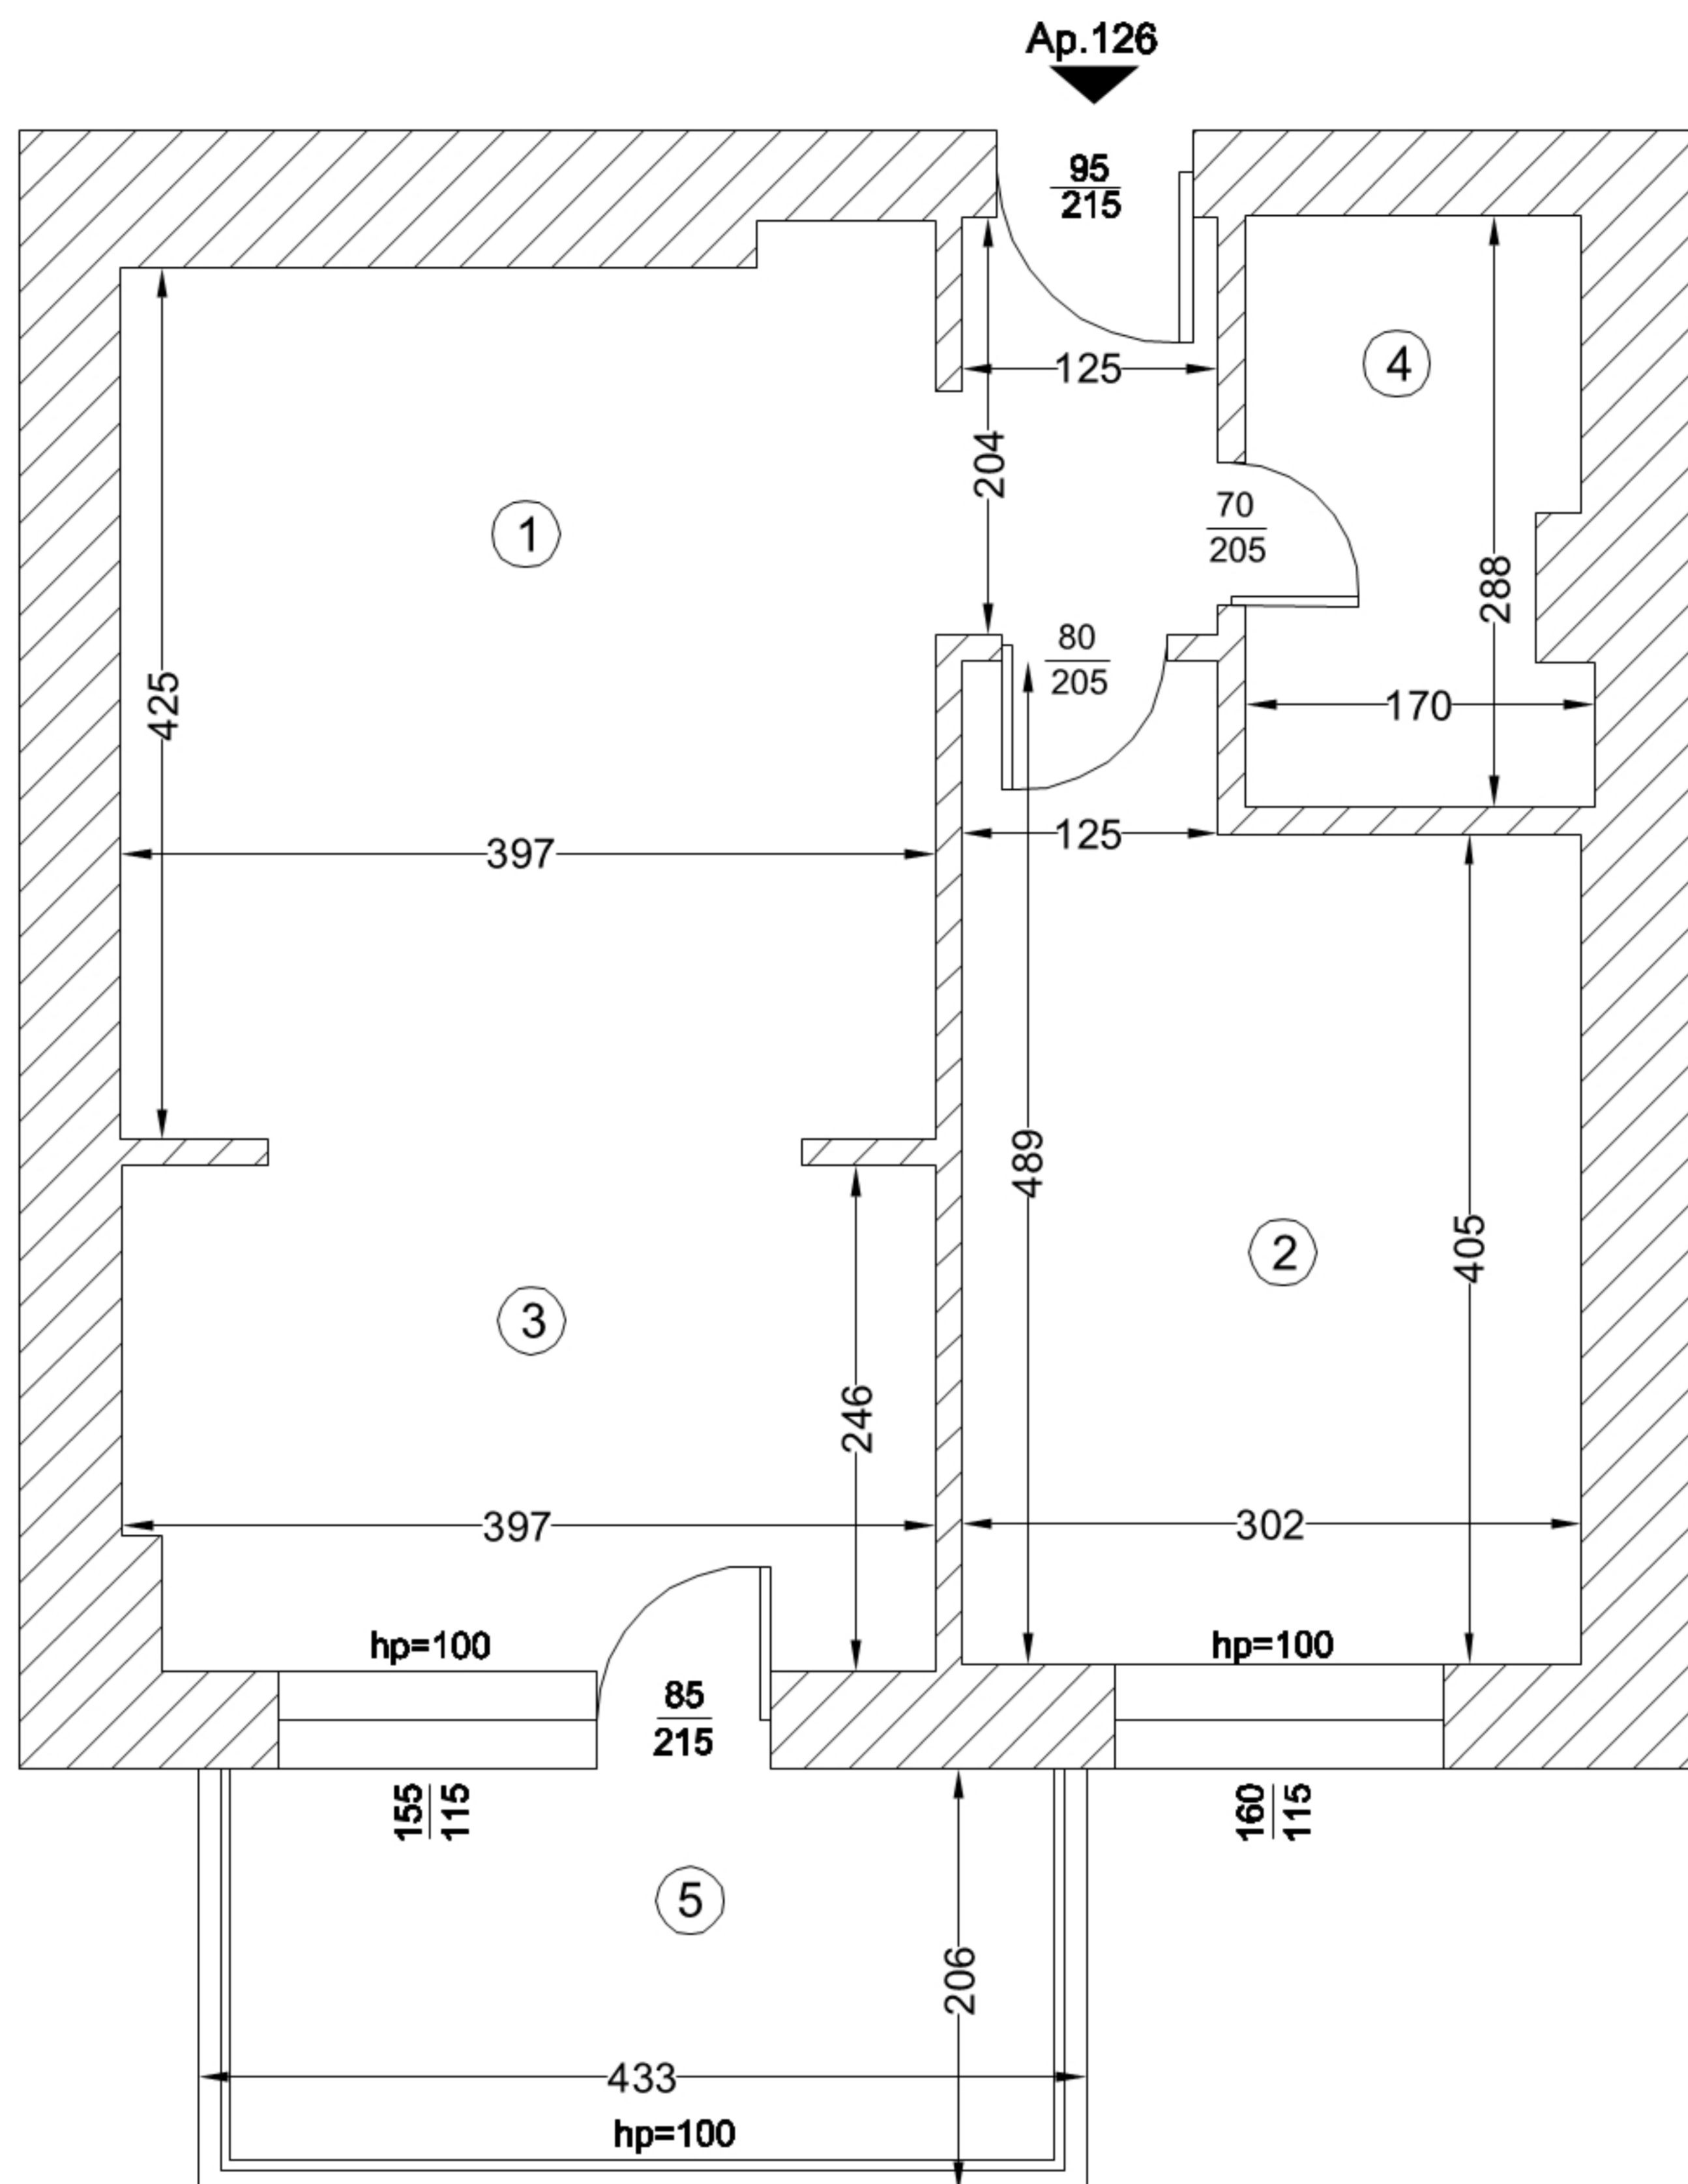

Nr. incapere	Denumire incapere	Suprafata utila [ mp]
APARTAMENT 126		
1	LIVING	20.1
2	DORMITOR	13.3
3	BUCATARIE	9.6
4	BAIE	4.6
SUPRAFATA UTILA		47.6
5	TERASA	8.9
SUPRAFATA TOTALA		56.5
Executant, S.C. TOPCAD S.R.L.-Ing. Adrian Onitiu RO-B-F-0108		Data Iunie 2025
Digitally signed by ONITIU ADRIAN Date: 2025.07.01 15:37:12 +03:00 Digitally signed by Daniela Stan		
Receptional, Date: 2025.07.11 08:45:58 +03:00 Reason: Dosar: 76776/2025		Data