


RELEVU SCARA 1:100

Nr. Cadastral al terenului	Adresa imobilului	
249210-C1-U294	Str. Industriilor nr. 2V, bloc 2, etaj 7, ap. 114	
Cartea Funciara colectiva nr.	UAT	Sector 3
Cod unitate individuala (UI)	CF individuala	

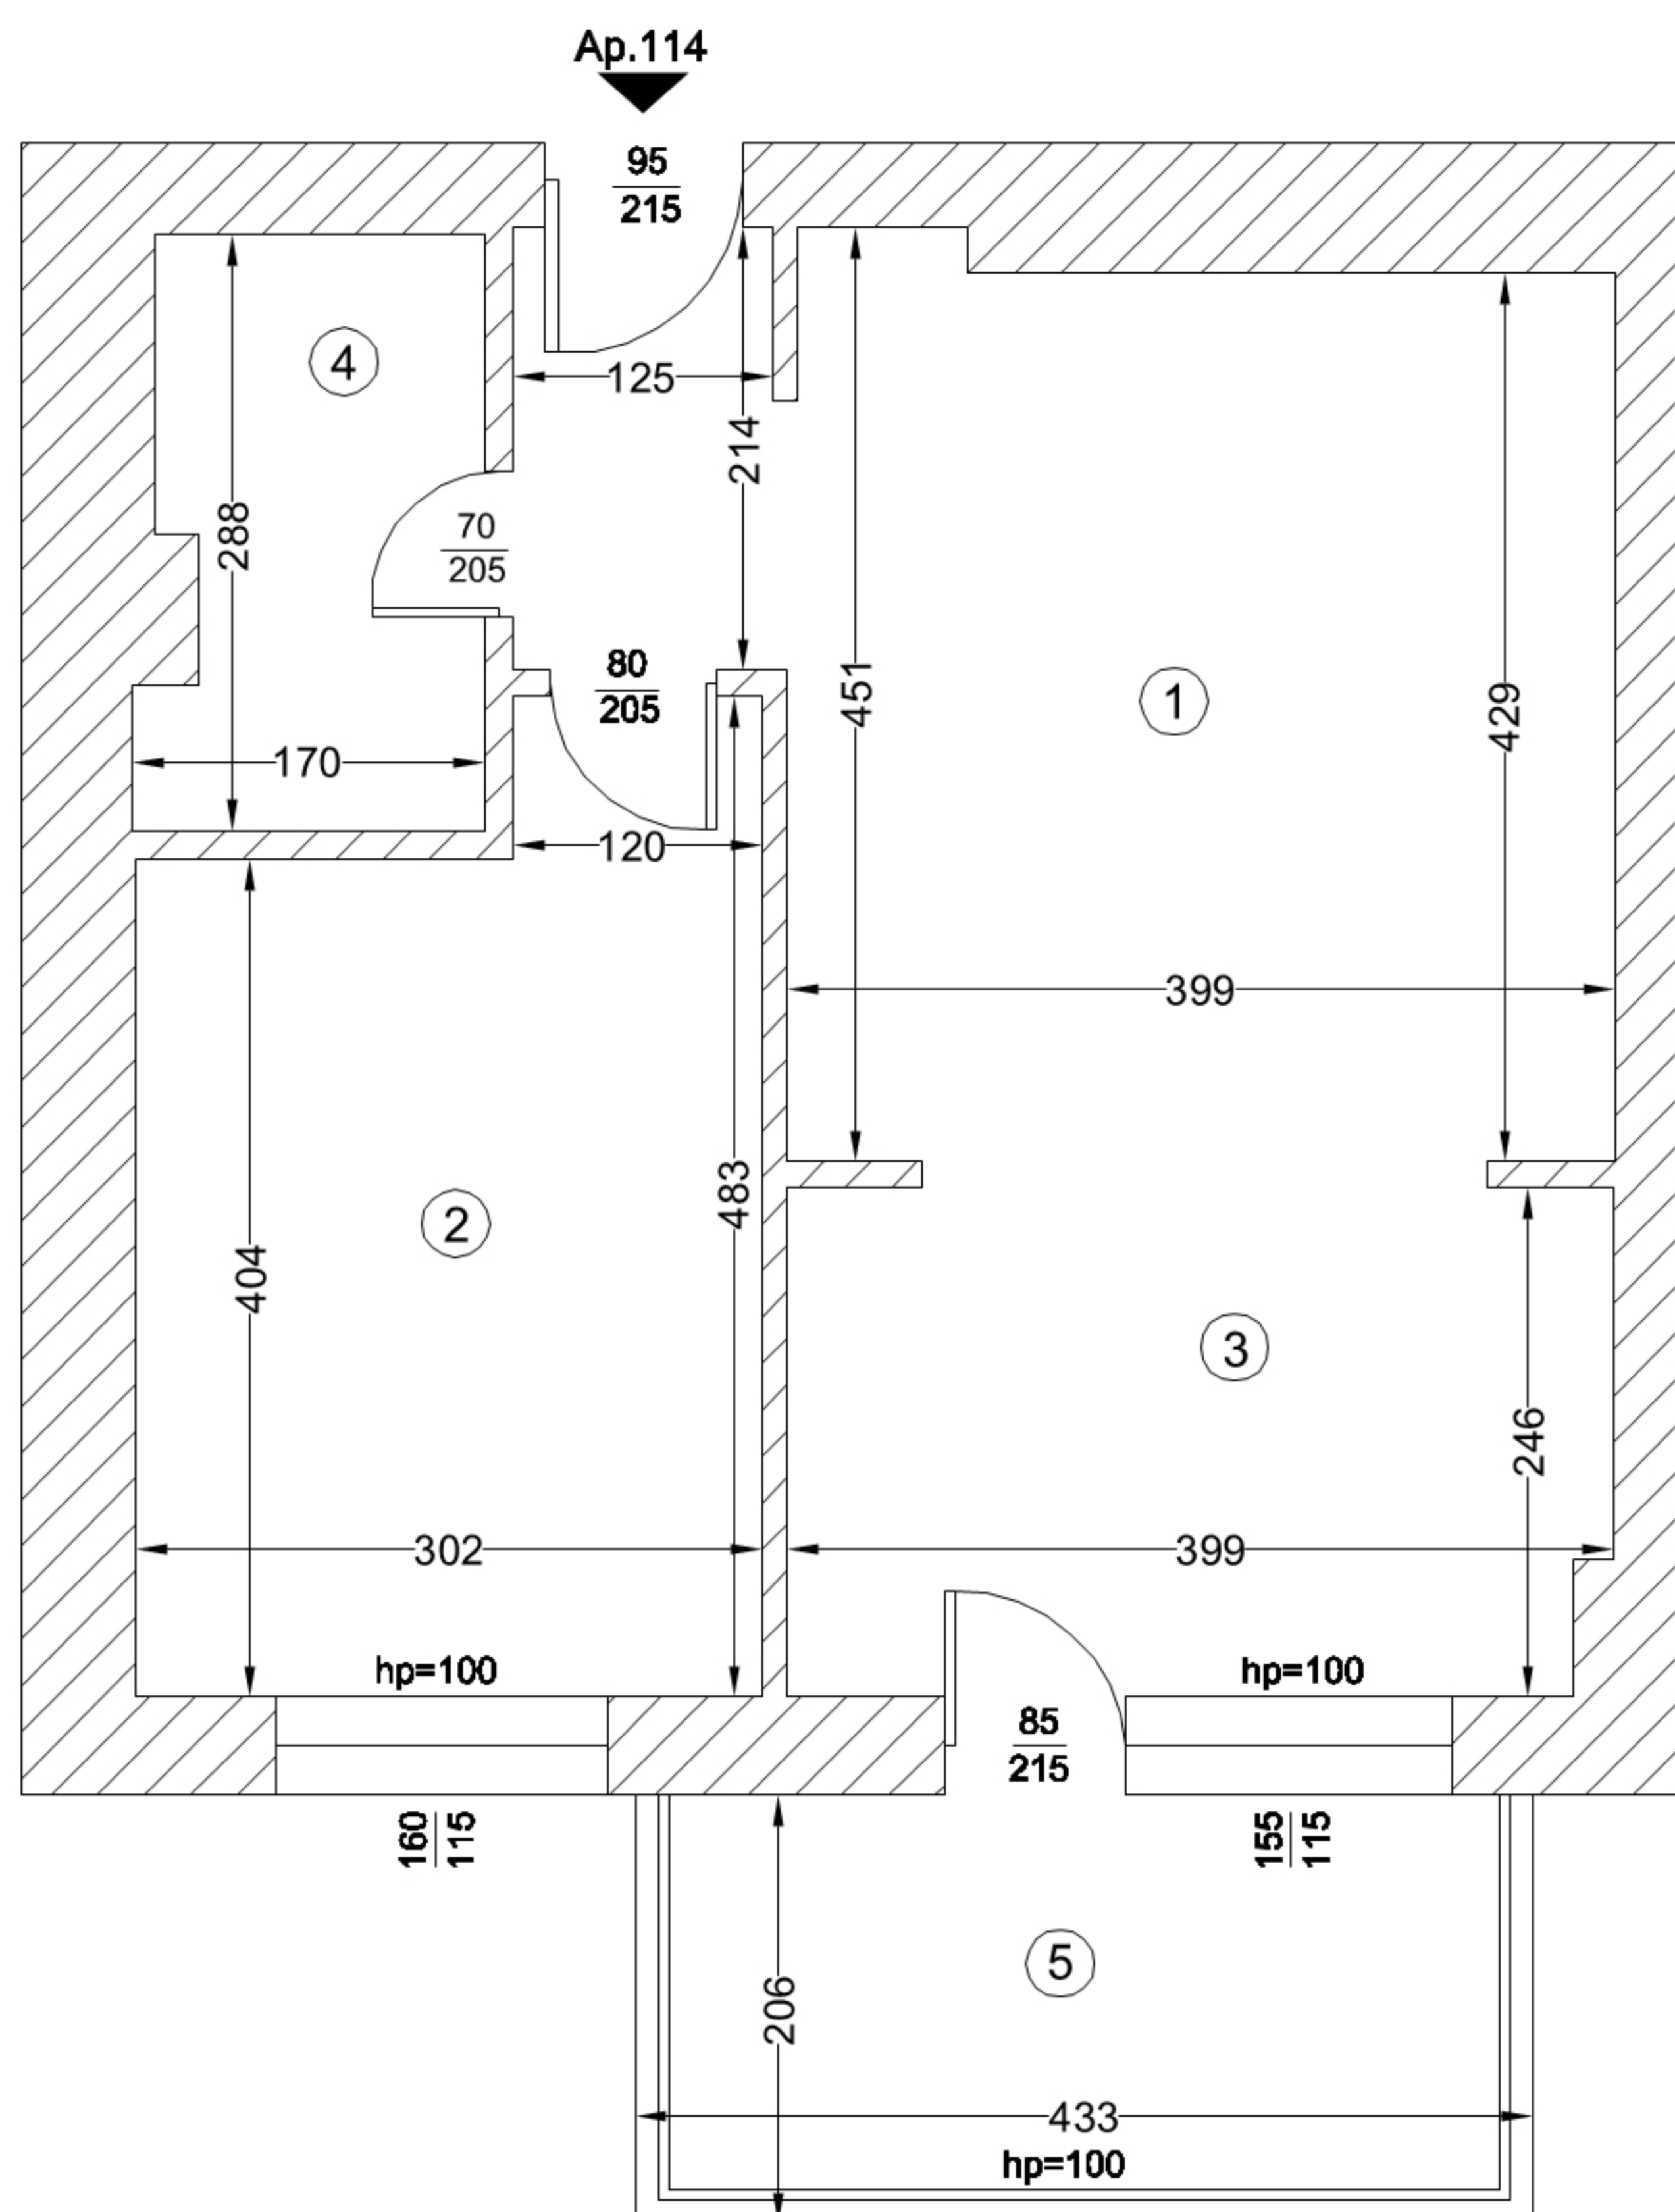

Nr. incapere	Denumire incapere	Suprafata utila [mp]
APARTAMENT 114		
1	LIVING	20.4
2	DORMITOR	13.2
3	BUCATARIE	9.7
4	BAIE	4.5
SUPRAFATA UTILA		47.8
5	TERASA	8.9
SUPRAFATA TOTALA		56.7
Executant, S.C. TOPCAD S.R.L.-Ing. Adrian Onitiu RO-B-F-0108		Data Iunie 2025
Digitally signed by ONITIU ADRIAN Date: 2025.07.11 08:45:48 +03'00'		
Digitally signed by Daniela Stan Date: 2025.07.11 08:45:48 +03'00'		
Reason: Dosar: 76776/2025		